


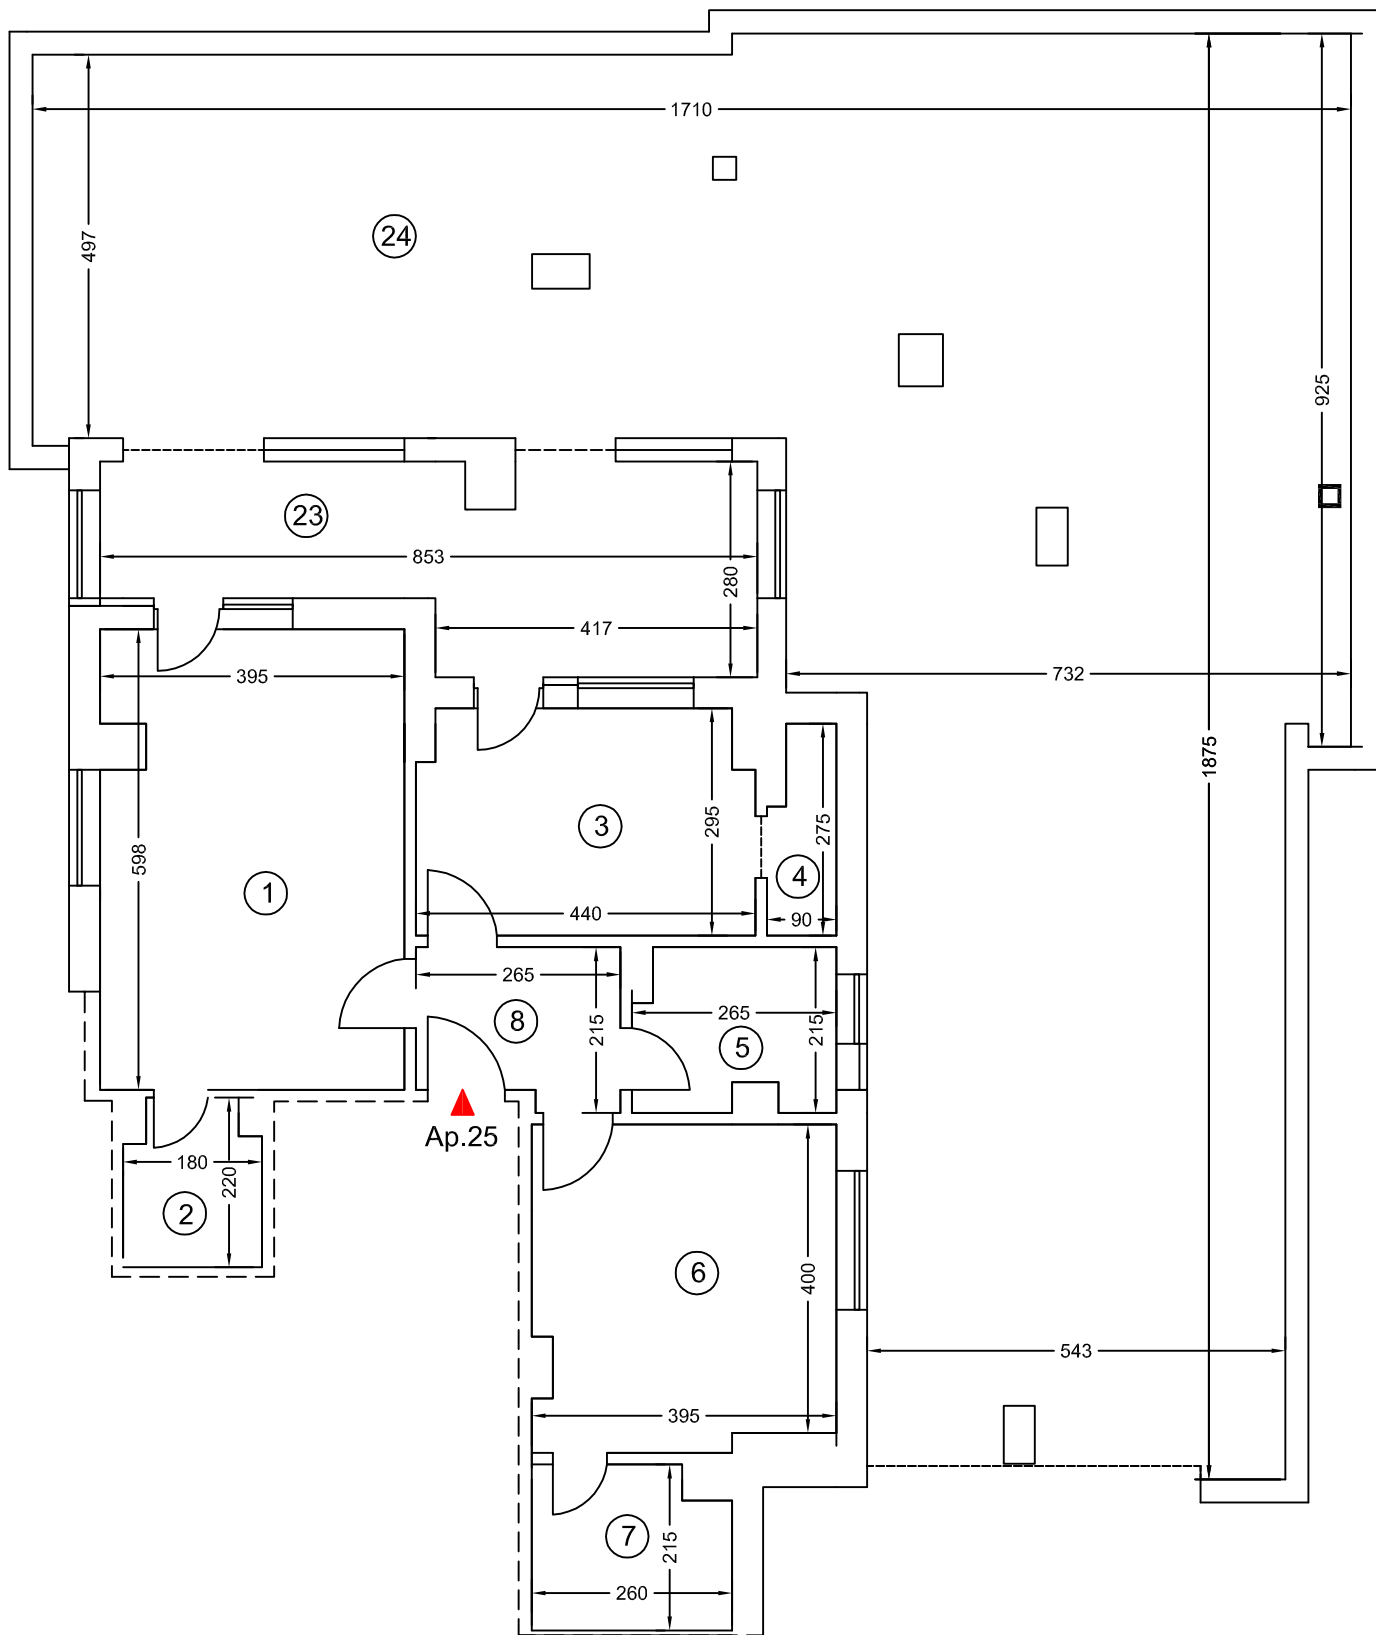

RELEVU APARTAMENT  
Scara 1:100

|                               |                      |                                                           |           |
|-------------------------------|----------------------|-----------------------------------------------------------|-----------|
| Nr. Cadastral al terenului    | Suprafata utila (mp) | Adresa imobilului                                         |           |
|                               | 73.2                 | Mun. Constanta, Str. Barbu Stefanescu Delavrancea, Nr. 14 |           |
|                               |                      | Lot 1, Etaj 5- Tronson D, Ap.25, Jud. Constanta           |           |
| Cartea Funciara colectiva nr. |                      | UAT                                                       | Constanta |
| Cod unitate individuala (UI)  |                      | CF individuala                                            |           |

| Nr. incapere                     | Denumire incapere | Suprafata utila (mp) |
|----------------------------------|-------------------|----------------------|
| 1                                | Livingroom        | 23.2                 |
| 2                                | Debara            | 3.6                  |
| 3                                | Bucatarie         | 12.6                 |
| 4                                | Debara            | 2.2                  |
| 5                                | Baie              | 5.3                  |
| 6                                | Dormitor          | 16.8                 |
| 7                                | Dressing          | 4.3                  |
| 8                                | Hol               | 5.2                  |
| Suprafata Utila AP. 25 = 73.2 mp |                   |                      |
| 23                               | Terasa            | 19.0                 |
| 24                               | Terasa            | 165.4                |

Suprafata Totala AP.25 = 257.6 mp