


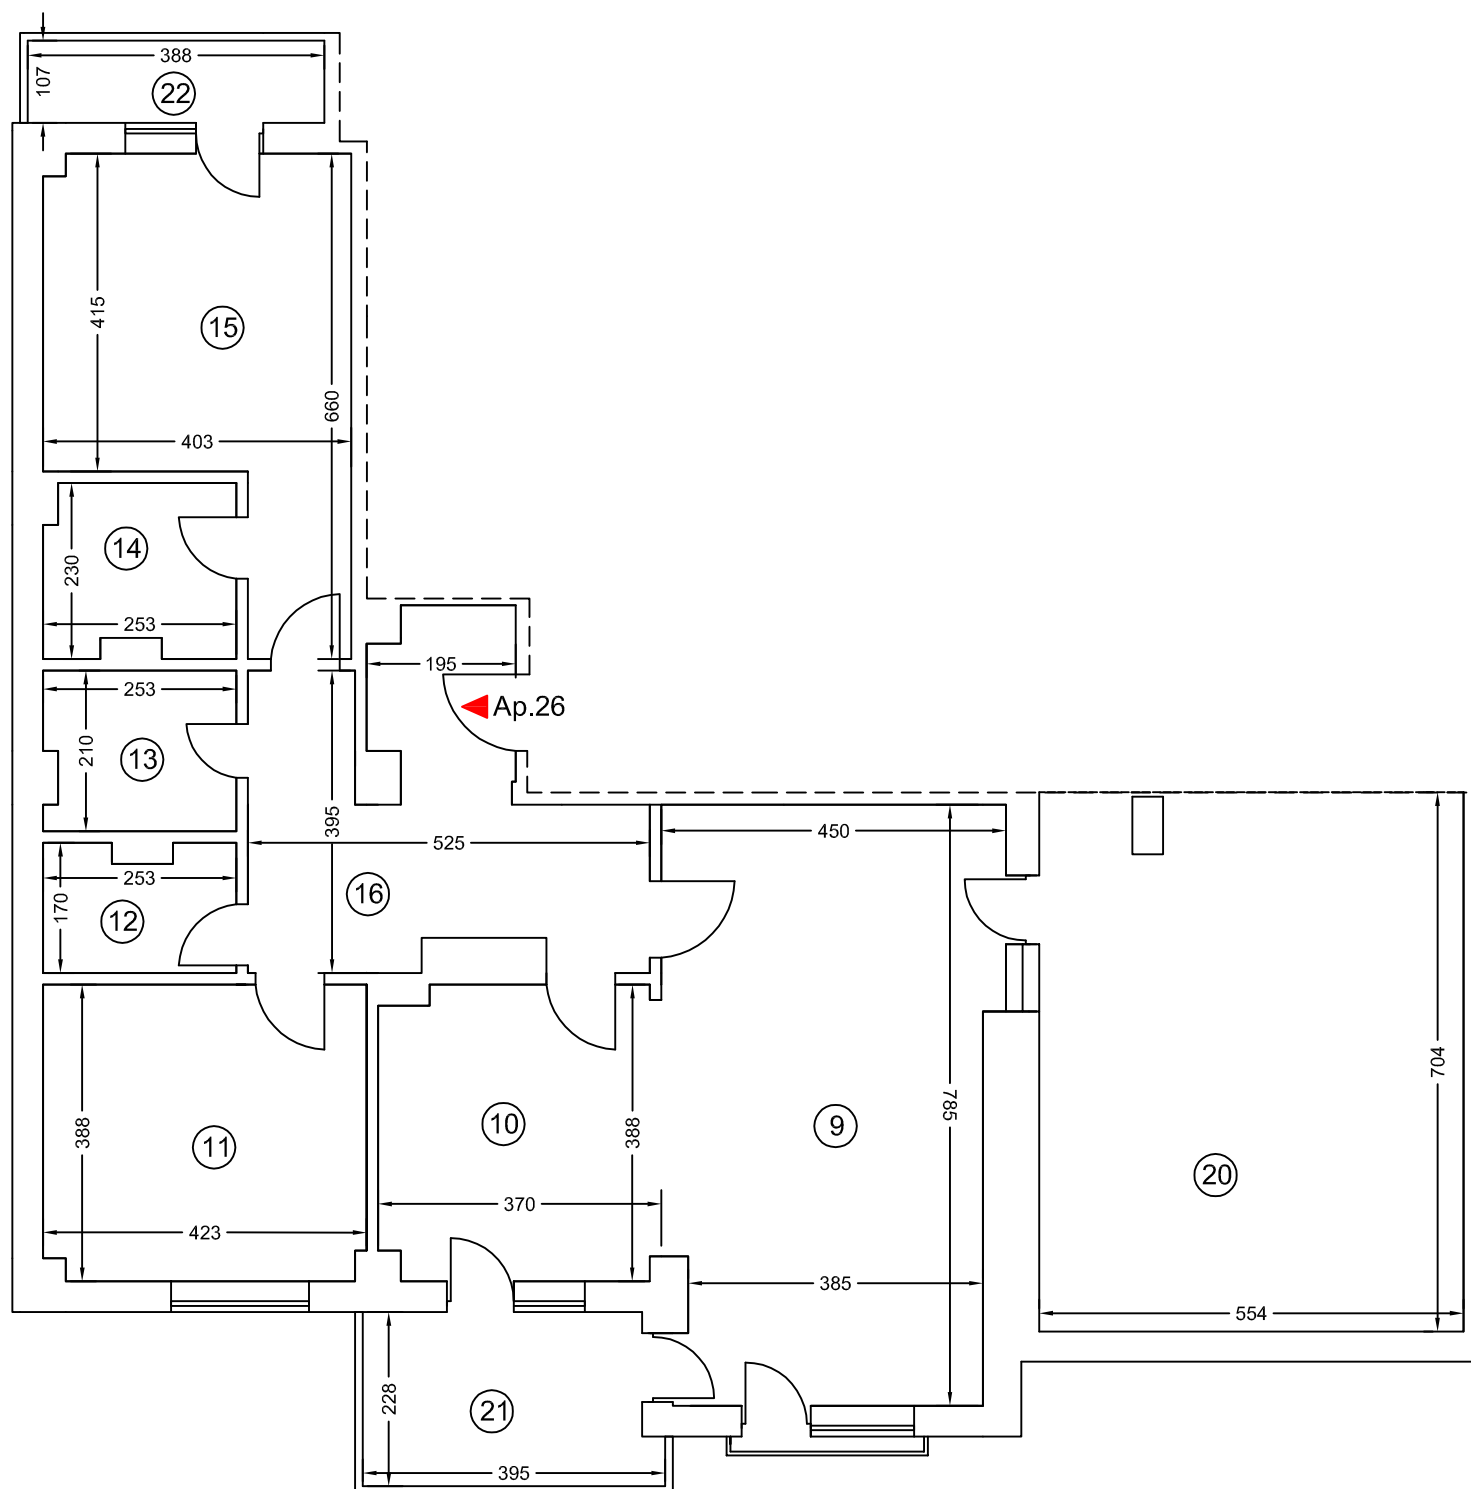

RELEVU APARTAMENT Scara 1:100			
Nr. Cadastral al terenului	Suprafata utila (mp)	Adresa imobilului	
	116.0	Mun. Constanta, Str. Barbu Stefanescu Delavrancea, Nr. 14	
		Lot 1, Etaj 5- Tronson D, Ap.26, Jud. Constanta	
Cartea Funciara colectiva nr.		UAT	Constanta
Cod unitate individuala (UI)		CF individuala	

Nr. incapere	Denumire incapere	Suprafata utila (mp)
9	Livingroom	33.3
10	Bucatarie	14.0
11	Dormitor	16.2
12	Grup sanitar	4.1
13	Dressing	5.2
14	Baie	5.5
15	Dormitor	19.9
16	Hol	17.8
Suprafata Utila AP. 26 = 116.0 mp		
20	Terasa	38.7
21	Balcon	8.5
22	Balcon	4.2

Suprafata Totala AP. 26 = 167.4 mp	
Executant,	Data