


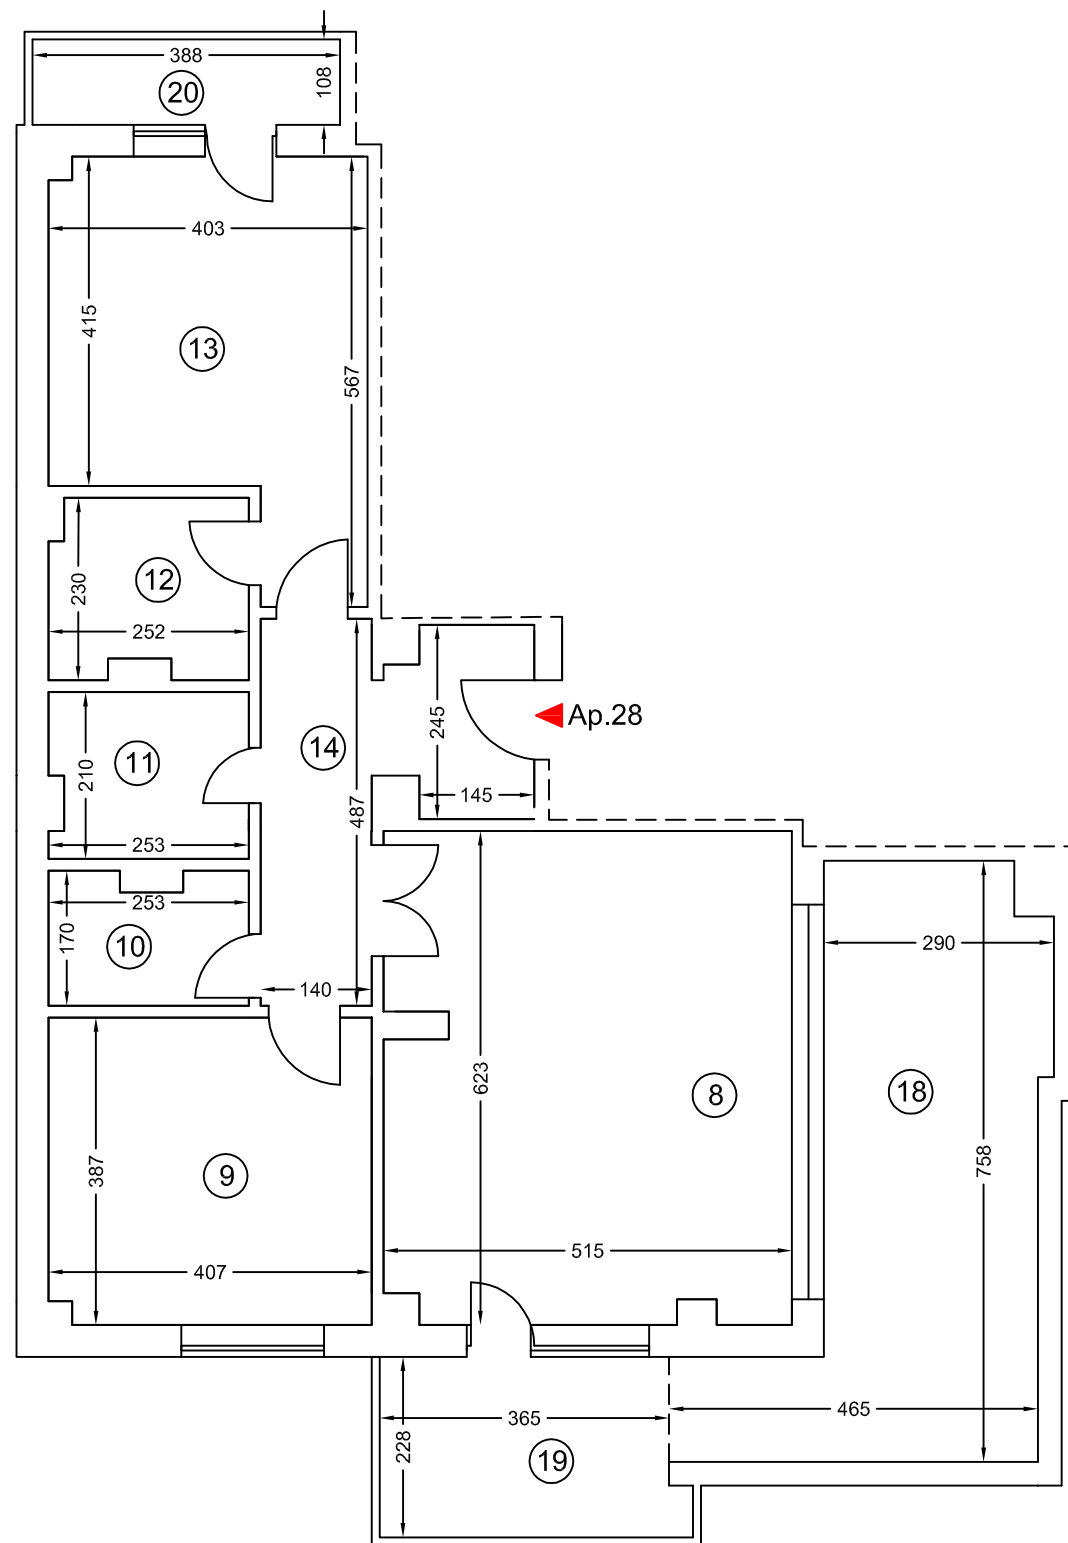

RELEVU APARTAMENT
Scara 1:100

Nr. Cadastral al terenului	Suprafata utila (mp)	Adresa imobilului	
	91.8	Mun. Constanta, Str. Barbu Stefanescu Delavrancea, Nr. 14	
		Lot 1, Etaj 6- Tronson D, Ap.28, Jud. Constanta	
Cartea Funciara colectiva nr.		UAT	Constanta
Cod unitate individuala (UI)		CF individuala	

Nr. incapere	Denumire incapere	Suprafata utila (mp)
8	Livingroom+bucatarie	31.4
9	Dormitor	15.7
10	Grup sanitar	4.1
11	Dressing	5.2
12	Baie	5.5
13	Dormitor	18.7
14	Hol	11.2
Suprafata Utila AP. 28 = 91.8 mp		
18	Terasa	23.2
19	Balcon	8.5
20	Balcon	4.2

Suprafata Totala AP. 28 = 127.7 mp

Executant,

Data