


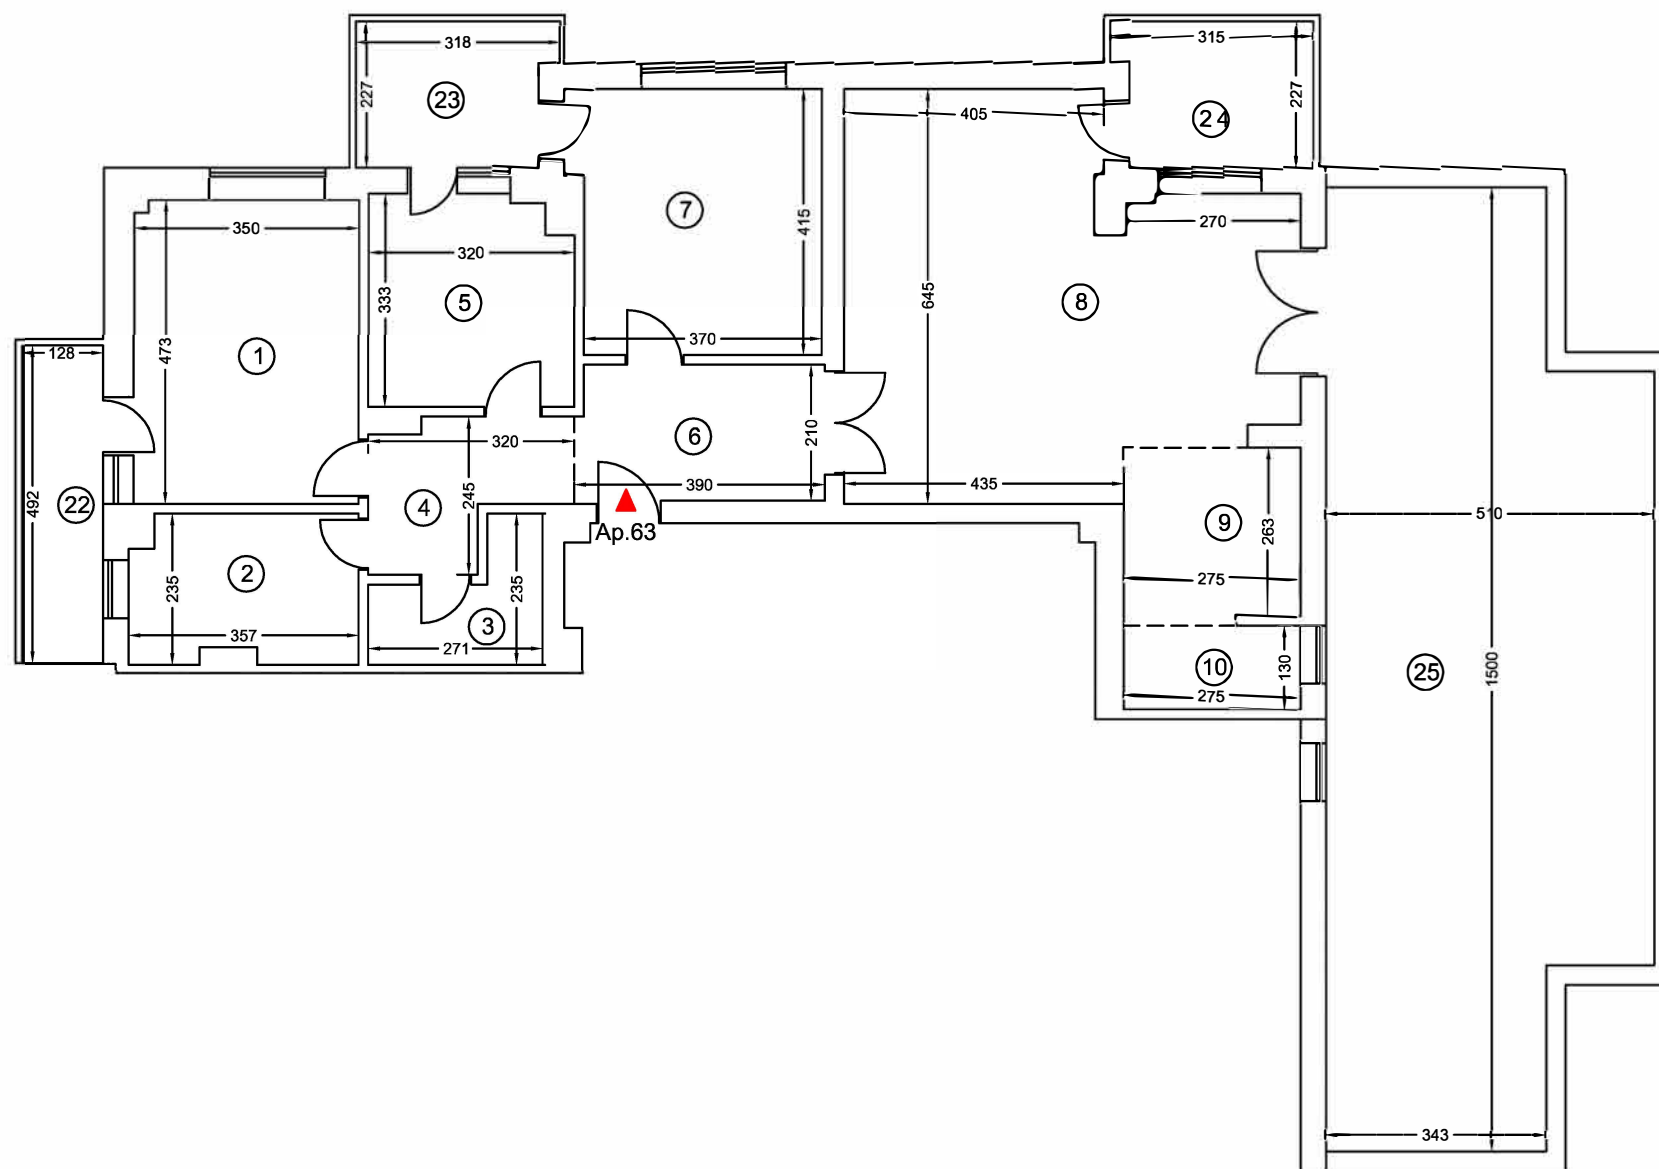

RELEVU APARTAMENT
Scara 1:100

Nr. Cadastral al terenului	Suprafata utila (mp)	Adresa imobilului	
	117.7	Mun. Constanta, Str. Barbu Stefanescu Delavrancea, Nr. 14, Lot 1,	
		Etaj 9- Tronson C, Ap.63, Jud. Constanta	
Cartea Funciara colectiva nr.		UAT	Constanta
Cod unitate individuala (UI)		CF individuala	

Nr. incapere	Denumire incapere	Suprafata utila (mp)
1	Dormitor	16.5
2	Baie	7.9
3	Grup sanitar	4.3
4	Hol	6.0
5	Dormitor	10.3
6	Hol	8.1
7	Dormitor	15.8
8	Livingroom	37.7
9	Bucatarie	7.5
10	Debara	3.6

Suprafata Utila AP 63 = 117.7 mp

22	Balcon	6.3
23	Balcon	6.7
24	Balcon	6.7
25	Terasa	66.9

Suprafata Totala AP 63 = 204.3 mp

Executant,	Data
------------	------

60304/2023